




Akhil Bharatiya Maratha Shikshan Parishad's  
**ANANTRAO PAWAR COLLEGE OF ARCHITECTURE**

S. No : 103, Shahu College Campus, Parvati, Pune – 411009.

Office No.: 020-24219901 | 24213301

Web. : [www.apcoapune.org](http://www.apcoapune.org)

Email : [abmspcoa@rediffmail.com](mailto:abmspcoa@rediffmail.com)

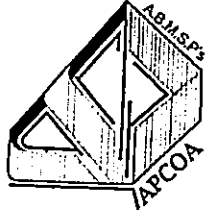


Approved by Council of Architecture, New Delhi & Govt. of Maharashtra, Affiliated to Savitribai Phule Pune University

University Identification No. PU/PN/Arch / 462 / 2014, Council of architecture code - MH 71, DTE code- AR6837

# 3.1.1

# Resource Mobilization for Research

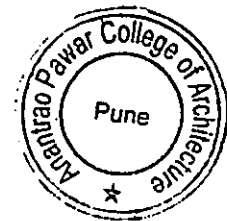

# NAAC

## Criteria 3 – Research, Innovation and Extension

### Contents

#### 3.1 – Resource Mobilization for Research

Sr. No	Document details	Page No
<b>List of projects</b>		
1	Design and Estimate of Common canteen Building	1-8
2	Design and Estimate of Landscape development for APCOA	9-20
4	Design and Estimate of Shahu Statue Beautification Shahu campus	23- 28
5	Sanctioning and Payment of consultancy fees	29
6	Sanctioning and payment of consultancy fees	30



Principal  
Anantrao Pawar College of  
Architecture, Parvati, Pune-9





# AKHIL BHARATIYA MARATHA SHIKSHAN PARISHAD

Registered under Societies Registration Act XXI of 1860  
& Bombay Public Trust Act XXIX of 1950  
Reg. No. F-75 (P)

**Pune Office :** Akhil Bharatiya Maratha Shikshan Parishad's Prashaskiya Bhawan,  
Shahu College Campus, Parvati, Pune 411 009.

☎ : (020) 24215142, 24220382. Email : abmsparishad@gmail.com, Website : abmsspune.org

**Mumbai Office :** Rajarshi Shahu Maharaj Boy's Hostel, Bandra (East),  
Mumbai - 400 051. ☎ (022) 26442062

Estd : 1907 Shivshak : 234

Ref.No: ABMSP/ 507-A

Date:- 25.10.2021

President

**Hon. Sharadrao Govindrao Pawar**

Vice President

**Hon. Ajitdada Anantrao Pawar**

**Hon. Shashikant Shankarrao Sutar**



General Secretary

**Hon. Pramila Bhagwatrao Gaikwad**

Joint Secretary

**Hon. Sandeep Sudamrao Kadam**

**Hon. Bhagwanrao Baburao Salunkhe**

Treasurer

**Hon. Vijaysinh Yashwantrao Jedhe**

Chairman, Governing Council

**Hon. Sanjay Baburao Shete**



Chairman, Pune Divisional

Executive Committee

**Hon. Abhimanyu Dodhaji Suryavanshi**

To,  
Principal,  
Anantrao Pawar College of Architecture,  
Parvati, Pune

**Subject: - Architectural Design and Estimate of Common Canteen  
for Architecture and Engineering College.**

Respected Sir,

Akhil Bharatiya Maratha Shikshan Parishad's desires to construct a Canteen for the Staff and Students of Anantrao Pawar College Of Engineering and Anantrao Pawar College Of Architecture.

You are requested to prepare architectural design, constructional details, and total budget (estimate) for the above-mentioned project through your consultancy cell.

The said work to be completed within 20 days from the date of announcement to undersign.

Thanking you,

Warm regards,



  
General Secretary  
Akhil Bharatiya Maratha Shikshan Parishad



**AKHIL BHARATIYA MARATHA SHIKSHAN PARISHAD'S  
ANANTRAO PAWAR COLLEGE OF ARCHITECTURE**

S. No. 103, Shahu College Campus, Parvati, Pune – 411009.  
Tel.: 020-24219901 , 020-24213301

Web.: <http://www.apcoapune.org>

Email : abmspcoa@rediffmail.com



Approved by Council of Architecture, New Delhi & Govt. of Maharashtra, Affiliated to Savitribai Phule Pune University  
Savitribai Phule Pune University Identification No. PU/PN/Arch/462/2014, DTE CODE :- 6837

ACA / R /	CONSULTANCY CELL		
Rev.: 00	DoI: 03-01-2022	Ref. No /APCOA/office/ 1092 /20 -22/	File No. : 17

Date:- 10.11.2021


To,  
Head,  
Consultancy Cell,  
Anantrao Pawar College of Architecture,  
Parvati, Pune.


**Subject :-** Appointment Of the In-Charge.

With (Ref:- Letter Dated on 15.10.2021) you are herewith appointed as an In- charge for Project of preparing Architectural Drawing of **Common Canteen** .

You are requested to prepare architectural design, constructional details, and total budget (estimate) for the above-mentioned project. You have to submit all the required work upto 25.11.2021

Thanking you,

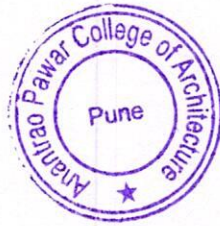

  
**Dr. Rajendra B. Koli**  
PRINCIPAL

**Principal**  
Anantrao Pawar College of  
Architecture, Parvati Pune-9

CC :- TO, General Secretary ABMSP'S Pune.




Akhil Bharatiya Maratha Shikshan Parishad's  
**ANANTRAO PAWAR COLLEGE OF ARCHITECTURE**

S. No : 103, Shahu College Campus, Parvati, Pune – 411009.

Office No.: 020-24219901 | 24213301

Web. : [www.apcoapune.org](http://www.apcoapune.org)

Email : [abmspcoa@rediffmail.com](mailto:abmspcoa@rediffmail.com)

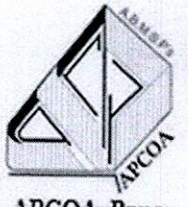

APCOA, Pune

Approved by Council of Architecture, New Delhi & Govt. of Maharashtra, Affiliated to Savitribai Phule Pune University  
University Identification No. PU/PN/Arch / 462 /2014, Council of architecture code - MH 71, DTE code- AR6837

Date: - 10.11.2021.


**NOTICE**

This is to inform to fourth year students that Time Problem for **Design of Canteen building** in campus is scheduled on date 16.11.2021. This topic will be covered under architecture design the detail programme of the design will be given to you on respective day. You are required to work on detail drawings as per the requirement and submit it at end of the day.

You have to prepare architectural drawing and construction details of the same. The marking of the assignment will be done at the end of the day. Carry your own drawing materials and equipment's for design. Once the design is finalised the presentation date will be scheduled accordingly.

Prof Shilpa Ingawale

**Subject Co Ordinator**

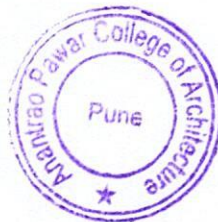

Dr Rajendra B Koli


**PRINCIPAL**




Date:- 11.12.2021.


### ACTIVITY REPORT

The Time Problem for **Design of Canteen building** was floated to fourth year architecture students in Design subject. The activity was carried out in design subject where live project of campus i.e., canteen building to be designed by the students in prescribed time. Students worked on detail drawing, site plan, plan of canteen and its details. The design brief was introduced to the students by the design teacher and initial discussion on working of the project was been done in class with faculty and design head. The detail presentation was carried out in front of the expert member guided students on how to go about with the planning aspects with respect to site context and interior details in accordance to anthropometry. Also, Prof Sunil Bhosale design head guided students on services and climate aspects. Design faculty Prof Shilpa Ingawale coordinated the design interaction session under the able guidance of principal Dr Rajendra B Koli. Selected design was put front to management and best design was selected for further execution. This is how both students as well as staff got an opportunity to work on the live project. This way the transfer of theoretical knowledge was put down to practical understanding and implementation.

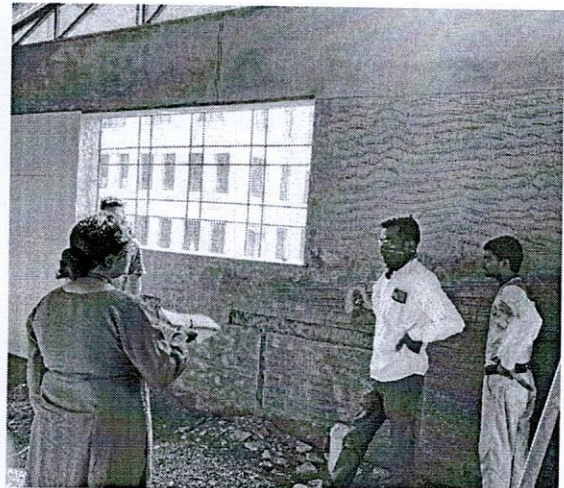

Prof Shilpa Ingawale discussing on site the details and construction of canteen building.

  
Subject co ordinator  
Prof. Shilpa. I

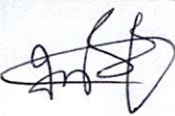  
Design Head  
Prof. Sunil. B



PRINCIPAL



**AKHIL BHARATIYA MARATHA SHIKSHAN PARISHAD'S  
ANANTRAO PAWAR COLLEGE OF ARCHITECTURE**

S. No. 103, Shahu College Campus, Parvati, Pune – 411009.  
Tel.: 020-24219901 , 020-24213301



Web.: <http://www.apcoapune.org>

Email : abmspcoa@rediffmail.com

Approved by Council of Architecture, New Delhi & Govt. of Maharashtra, Affiliated to Savitribai Phule Pune University  
Savitribai Phule Pune University Identification No. PU/PN/Arch/462/2014, DTE CODE :- 6837

ACA / R /	CONSULTANCY CELL		
Rev.: 00	DoI: 03-01-2022	Ref. No /APCOA/office/ 2010/20 -22/	File No. : 17

Date:- 26.11.2021

To,  
General Secretary,  
Akhil Bharatiya Maratha Shikshan Parishad's,  
Parvati, Pune.

Subject :- Submission of Drawing for Common Canteen

Respected Maám,


As per you (Ref:- Letter Dated on 25.10.2021) we are herewith submitted the Architectural drawing, estimate completed by our consultancy cell with appointed in charge Prof. Vaishnavi Jagtap.

You are requested to kindly let us know about the next stages of work to be done by our consultancy cell.

Thanking you,

Yours Sincerely,



  
**Dr. Rajendra B. Koli**  
PRINCIPAL

**Principal**  
Anantrao Pawar College of  
Architecture, Parvati Pune-9

10.00 M (32.80FT)

STORE  
2.65X1.90M  
8.70X6.25FT

UTILITY  
1.70X1.10M  
5.57X3.77FT

F S

PREPARATION  
COUNTER

KITCHEN  
3.70 X 4.65M  
12.13 X 15.25FT

COUNTER  
1.30 X 1.20M  
4.25X3.90FT

1.95ft  
4.90ft  
SERVING  
COUNTER

STORAGE

SERVING  
COUNTER

EATING AREA FOR  
STUDENTS (34 Seating)  
5.60 X 6.65M  
18.37 X 21.81FT

EATING AREA FOR STAFF  
3.70 X 3.90M  
12.13 X 12.80FT  
(16 Seating)

WATER  
COOLER

OUTDOOR SITTING  
10.00 X 1.80M  
32.80X 5.90FT  
(18 Seating)

RISER : 150 MM  
TREAD : 300MM

TOTAL BUILTUP AREA  
102.24SQ.M (1100.52 SQ.FT)  
68 Seating Total

GROUND FLOOR  
SCALE 1:30


±0.000


Table  
0.75 X 0.55M  
2.45 x 1.80ft  
Chair  
1.30 X 1.30ft  
0.40x0.40m

TOTAL AREA OF THE CANTEEN : 1100.50 SQ.FT  
RATE PER SQ.FT : 1400/- PER SQ.FT

TOTAL COST : 15,40,700/-  
(Fifteen Lakh , Fourty Thousand and Seven Hundred only )





PROPOSED CANTEEN FOR  
ANANTRAO PAWAR COLLEGE OF ARCHITECTURE , PARVATI, PUNE-09.  
ANANTRAO PAWAR COLLEGE OF ENGINEERING AND RESEARCH , PARVATI, PUNE-09.

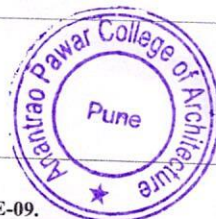

  
Principal  
Anant Rao Pawar College of  
Architecture, Parvati Pune-9

DATE : 26/11/26



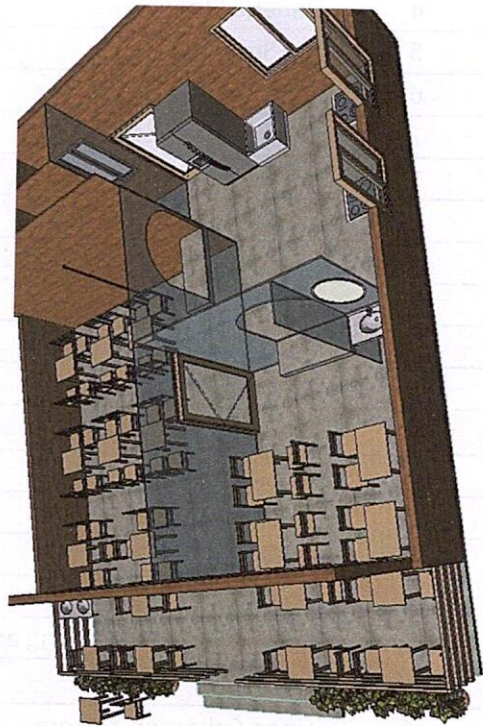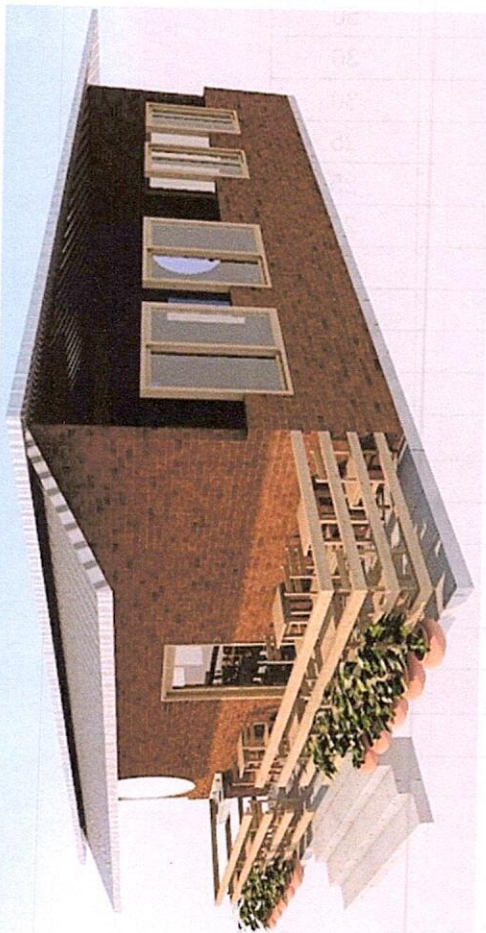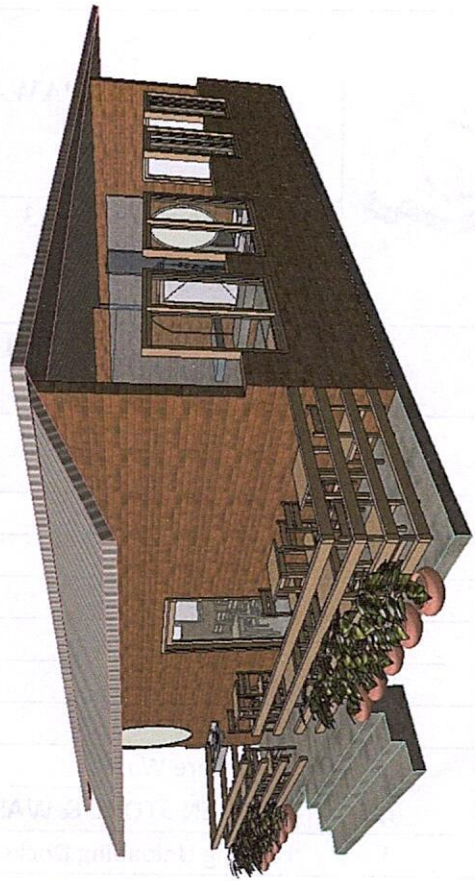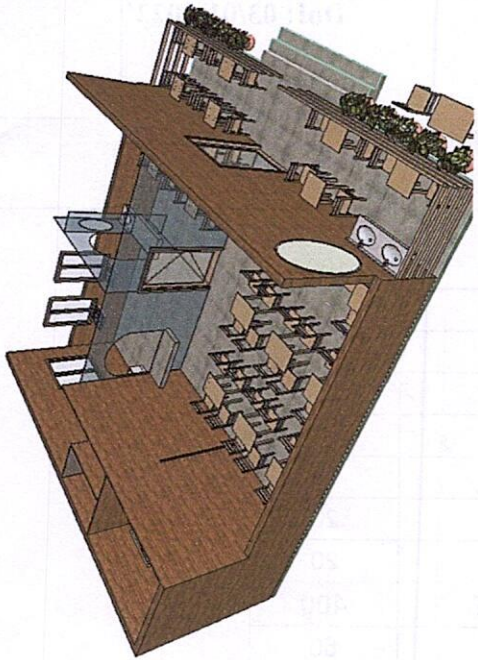


**Principal**  
Anant Rao Pawar College of  
Architecture, Parvati Pune-9



AKHIL BHARATIYA MARATHA SHIKSHAN PARISHAD'S  
**ANANTRAO PAWAR COLLEGE OF ARCHITECTURE**

S. No. 103, Shahu College Campus, Parvati, Pune - 411 009.

Office No. : 020-24219901 | 24213301

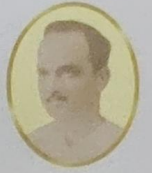

Web. : www.apcoapune.org

Email : abmspcoa@rediffmail.com

Approved by Council of Architecture, New Delhi & Govt. of Maharashtra, Affiliated to Savitribai Phule Pune University  
University Identification No. PU/PN/Arch / 462 / 2014, COUNCIL OF ARCHITECTURE CODE - MH 71, DTE CODE - AR6837.

Ref/ NO/ OFF/ APCOA / 2010 / 2020 - 2021.

Date: - 26.11.2021.

To,

**Mrs. Pramila Gaikwad**

General Secretary,

Akhil Bhartiya Maratha Shikshans Parishads,

Pune - 09.

**Subject:** - Regarding withdrawal of cheque for Design of college canteen project.

**Respected Mam,**

As per the above-mentioned subject we at Anantara Pawar College of architecture has completed the following consultancy work in given period, accordingly kindly draw cheque for the following project -

Sr. No	Date	Project Name	Estimated Cost	Consultancy Fee
1	26.11.2021	Design and detail drawing of College Canteen	15,40,700/-	45,000/-

Request you to Kindly draw cheque in name of -

**A/c Name** - Anant Rao Pawar college of Architecture

**Bank Name** - Bank of India

**Branch** - Sahakar Nagar Pune

**A/c No** - 051310110010004

**IFSC** - BKID0000513

**A/c type** - Saving A/c



**PRINCIPAL**

Principal  
Anant Rao Pawar College of  
Architecture Parvati, Pune-9



# AKHIL BHARATIYA MARATHA SHIKSHAN PARISHAD

Registered under Societies Registration Act XXI of 1860  
& Bombay Public Trust Act XXIX of 1950  
Reg. No. F-75 (P)

**Pune Office :** Akhil Bharatiya Maratha Shikshan Parishad's Prashaskiya Bhawan,  
Shahu College Campus, Parvati, Pune 411 009.

☎ : (020) 24215142, 24220382. Email : abmsparishad@gmail.com, Website : abmsppune.org

**Mumbai Office :** Rajarshi Shahu Maharaj Boy's Hostel, Bandra (East),  
Mumbai - 400 051. ☎ (022) 26442062

Estd : 1907 Shivshak : 234

Ref.No:ABMSP/367-A

Date:- 16.08.2021

President

**Hon. Sharadrao Govindrao Pawar**

Vice President

**Hon. Ajitdada Anantrao Pawar**

**Hon. Shashikant Shankarrao Sutar**

General Secretary

**Hon. Pramila Bhagwatrao Gaikwad**

Joint Secretary

**Hon. Sandeep Sudamrao Kadam**

**Hon. Bhagwanrao Baburao Salunkhe**

Treasurer

**Hon. Vijaysinh Yashwantrao Jedhe**

Chairman, Governing Council

**Hon. Sanjay Baburao Shete**

Chairman, Pune Divisional

Executive Committee

**Hon. Abhimanyu Dodhaji Suryavanshi**

To,  
Principal,  
Anantrao Pawar College of Architecture,  
Parvati, Pune .

**Subject :-** Architectural Design and Estimate for **Landscape development for APCOA.**

Respected Sir,

Akhil Bharatiya Maratha Shikshan Parishad's desires to develop landscape design and development for Anantrao Pawar College of Architecture Campus. This landscape will enhance the beautification of the college premises and provide an open space for seating to the students.

You are requested to prepare architectural design, constructional details, and total budget (estimate) for the above-mentioned project through your consultancy cell.

The said work to be completed within 20 days from the date of announcement to undersign.



Thanking you,

Warm regards,



  
General Secretary

Akhil Bhartiya Maratha Shikshan Parishad

	<b>ABMSP's</b> <b>ANANTRAO PAWAR COLLEGE OF ARCHITECTURE,</b> <b>PARVATI, PUNE.</b> S. No. 103, Shahu College Campus, Parvati, Pune – 411009. Tel.: 020-24219901 , 020-24213301 Web.: <a href="http://www.zpcocapune.org">http://www.zpcocapune.org</a> Email : abmspcoa@rediffmail.com Approved by Council of Architecture, New Delhi & Govt. of Maharashtra, Affiliated to Savitribai Phule Pune University Savitribai Phule Pune University Identification No. PU/PN/Arch/462/2014, DTE CODE :- 6837		
	<b>Record No.: R/</b> <b>Revision: 00</b>	<b>DoI: 01/02/2021</b>	
<b>CONSULTANCY CELL</b>			

055/Ref No/APCOA/665/2021-2022.

Date:- 20/9/2020.

To,  
 Head,  
 Consultancy,  
 Anantrao Pawar College of Architecture,  
 Parvati, Pune – 411009.

**Subject :-** With (Ref:- Letter Dated on 16.08.2020) you are herewith appointed as an in charge for Project of preparing Architectural Drawing of landscape design and development for Anantrao Pawar college of Architecture campus.

You are requested to prepare architectural design, constructional details, and total budget (estimate) for the above-mentioned project. You have to submit all the required work within 25.08.2020.



Thanking you,




**PRINCIPAL**

CC :- TO, General Secretary ABMSP'S Pune.

**Principal**  
 Anantrao Pawar College of  
 Architecture, Parvati Pune-9

	<b>ABMSP's</b> <b>ANANTRAO PAWAR COLLEGE OF ARCHITECTURE,</b> <b>PARVATI, PUNE.</b> S. No. 103, Shahu College Campus, Parvati, Pune – 411009. Tel.: 020-24219901 , 020-24213301 Web.: <a href="http://www.apcoa.org">http://www.apcoa.org</a> Email : abmscoa@rediffmail.com Approved by Council of Architecture, New Delhi & Govt. of Maharashtra, Affiliated to Savitribai Phule Pune University Savitribai Phule Pune University Identification No. PU/PN/Arch/462/2014, DTE CODE :- 6837		
	<b>Record No.: R/</b> <b>Revision: 00</b>	<b>DoI: 01/02/2021</b>	
<b>CONSULTANCY CELL</b>			

Ref No/APCOA/Off/ 762 / 2021-2022.

Date:- 14/01/2021.

To,  
 General Secretary,  
 Akhil Bharatiya Maratha Shikshan Parishad's,  
 Parvati, Pune – 411009.


Subject :- Submission of Drawing of **Landscape Development for Architecture college.**

Respected Mam,

As per you (Ref:- Letter Dated on 16.08.2020) we are herewith submitted the Architectural drawing, estimate completed by our consultancy cell with appointed in charge Prof. Alamas.

You are requested to kindly let us know about the next stages of work to be done by our consultancy cell.

Thanking you,  
 Yours Sincerely,

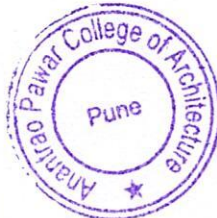


**PRINCIPAL**

**Principal**  
 Anant Rao Pawar College of  
 Architecture, Parvati Pune-9



**ABMSP's  
ANANTRAO PAWAR COLLEGE OF ARCHITECTURE,  
PARVATI, PUNE.**

S. No. 103, Shahu College Campus, Parvati, Pune – 411009.

Tel.: 020-24219901, 020-24213301

Web: <http://www.abmspcoapune.org> Email : abmspcoa@rediffmail.com

Approved by Council of Architecture, New Delhi & Govt. of Maharashtra, Affiliated to Savitribai Phule Pune University Savitribai Phule Pune University Identification No. PU/PN/Arch/462/2014, DTE CODE :- 6837

**Record No.: R/  
Revision: 00**

**DoI: 03/01/2022**



**ESTIMATION FOR LANDSCAPE DEVELOPEMENT**

*Ref No/ APCOA/Off / 762 / 2021-2022.*

To,

*Date :- 14/01/2021.*

**The general secretary,  
Akhil Bhartiya Maratha shikshan Parishad  
shahu College, campus Pune.**

**Subject :- ESTIMATION FOR LANDSCAPE FOR ARCHITECTURE BUILDING**

**Tentative cost for Landscape Development.**

SR. NO	ITEMS	AREA	COST
	<b>Softscape -</b>		
1	Plants (flower beds, tress, grass, shrubs, creepers)	50 Sq.M	15,000/-
2	Soil	1 Truck	10,000/-
	F.Y.M,		5000/-
	<b>Hardscape -</b>		
3	Bricks work, cement, Kadapa, paver block	385 Sq.M	70,000/-
4	Transportation charges and Cleaning of site		10,000/-
	Labour charges		15,000/-
	<b>TOTAL ESTIMATE</b>		<b>1,25,000/-</b>

*Alamas*

**Ar. Alamas Mirshikari**

**Co-ordinator .**



*Principal*

**Principal**

**Anant Rao Pawar College of  
Architecture, Parvati Pune-9**



Akhil Bharatiya Maratha Shikshan Parishad's  
**ANANTRAO PAWAR COLLEGE OF ARCHITECTURE**

S. No : 103, Shahu College Campus, Parvati, Pune – 411009.

Office No.: 020-24219901 | 24213301

Web. : [www.apcoapune.org](http://www.apcoapune.org)

Email : [abmspcoa@rediffmail.com](mailto:abmspcoa@rediffmail.com)



APCOA, Pune

Approved by Council of Architecture, New Delhi & Govt. of Maharashtra, Affiliated to Savitribai Phule Pune University  
University Identification No. PU/PN/Arch / 462 /2014, Council of architecture code - MH 71, DTE code- AR6837

Date:- 02.01.2021.

**NOTICE**

This is to inform to third year students that Time Problem for **Landscape design of architecture building** is scheduled on date **10.01.2021** . This topic will be covered under subject Landscape Design. The detail programme of the design will be given to you on respective day. You are required to work on detail drawings as per the requirement and submit it at end of the day. Also mention the the type of plantation with names to be planted.

You have to prepare Landscape master plan and construction details of the same. Also draw sketches of the landscape area and suggest material for the seating area. The marking of the assignment will be done at the end of the day. Carry your own drawing materials and equipment's for design. Once the design is finalised the presentation date will be scheduled accordingly.

Prof Alamas Mirshikari

Subject co ordinator

Prof Sunil Bhosale

Design Head

Dr Rajendra B Koli

PRINCIPAL







Date :- 14.01.2021.

### ACTIVITY REPORT

The Time Problem for **Landscape design of architecture building** was floated to third year architecture students in Subject landscape design and architecture. The activity was carried out in landscape design studio where live project of campus i.e., campus development to be designed by the students in prescribed time. Students worked on detail landscape drawing, site plan, plan of spaces. The design brief was introduced to the students by the design teacher and initial discussion on working of the project was been done in class with faculty and design head. The detail presentation was carried out in front of the expert member where Ar. Pooja shah and Ar. Alamas Mirshikari students on how to go about with the detailing's aspects with respect to materials and fixing details in accordance to anthropometry. Also, Prof Sunil Bhosale design head guided students on services and climate aspects. Faculty Prof Shailaja Bhagwat and Prof. Vaishnavi Jagtap coordinated the design interaction session under the able guidance of principal Dr Rajendra B Koli. Selected design was put front to management and best design was selected for further execution. This is how both students as well as staff got an opportunity to work on the live project. This way the transfer of theoretical knowledge was put down to practical understanding and implementation. And practically students got knowledge of onsite construction and execution.

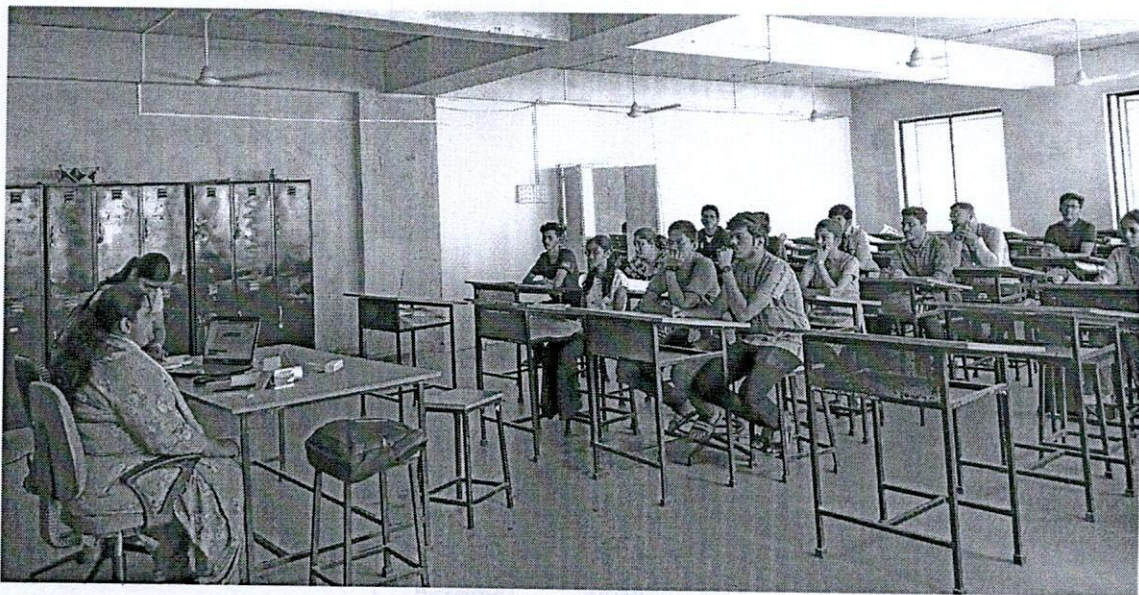


Prof Alamas and Prof Pooja giving brief of the design to the students and discussing on site planning and design aspects.

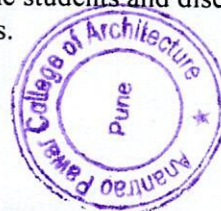

PRINCIPAL




PRODUCED BY AN AUTODESK EDUCATIONAL PRODUCT

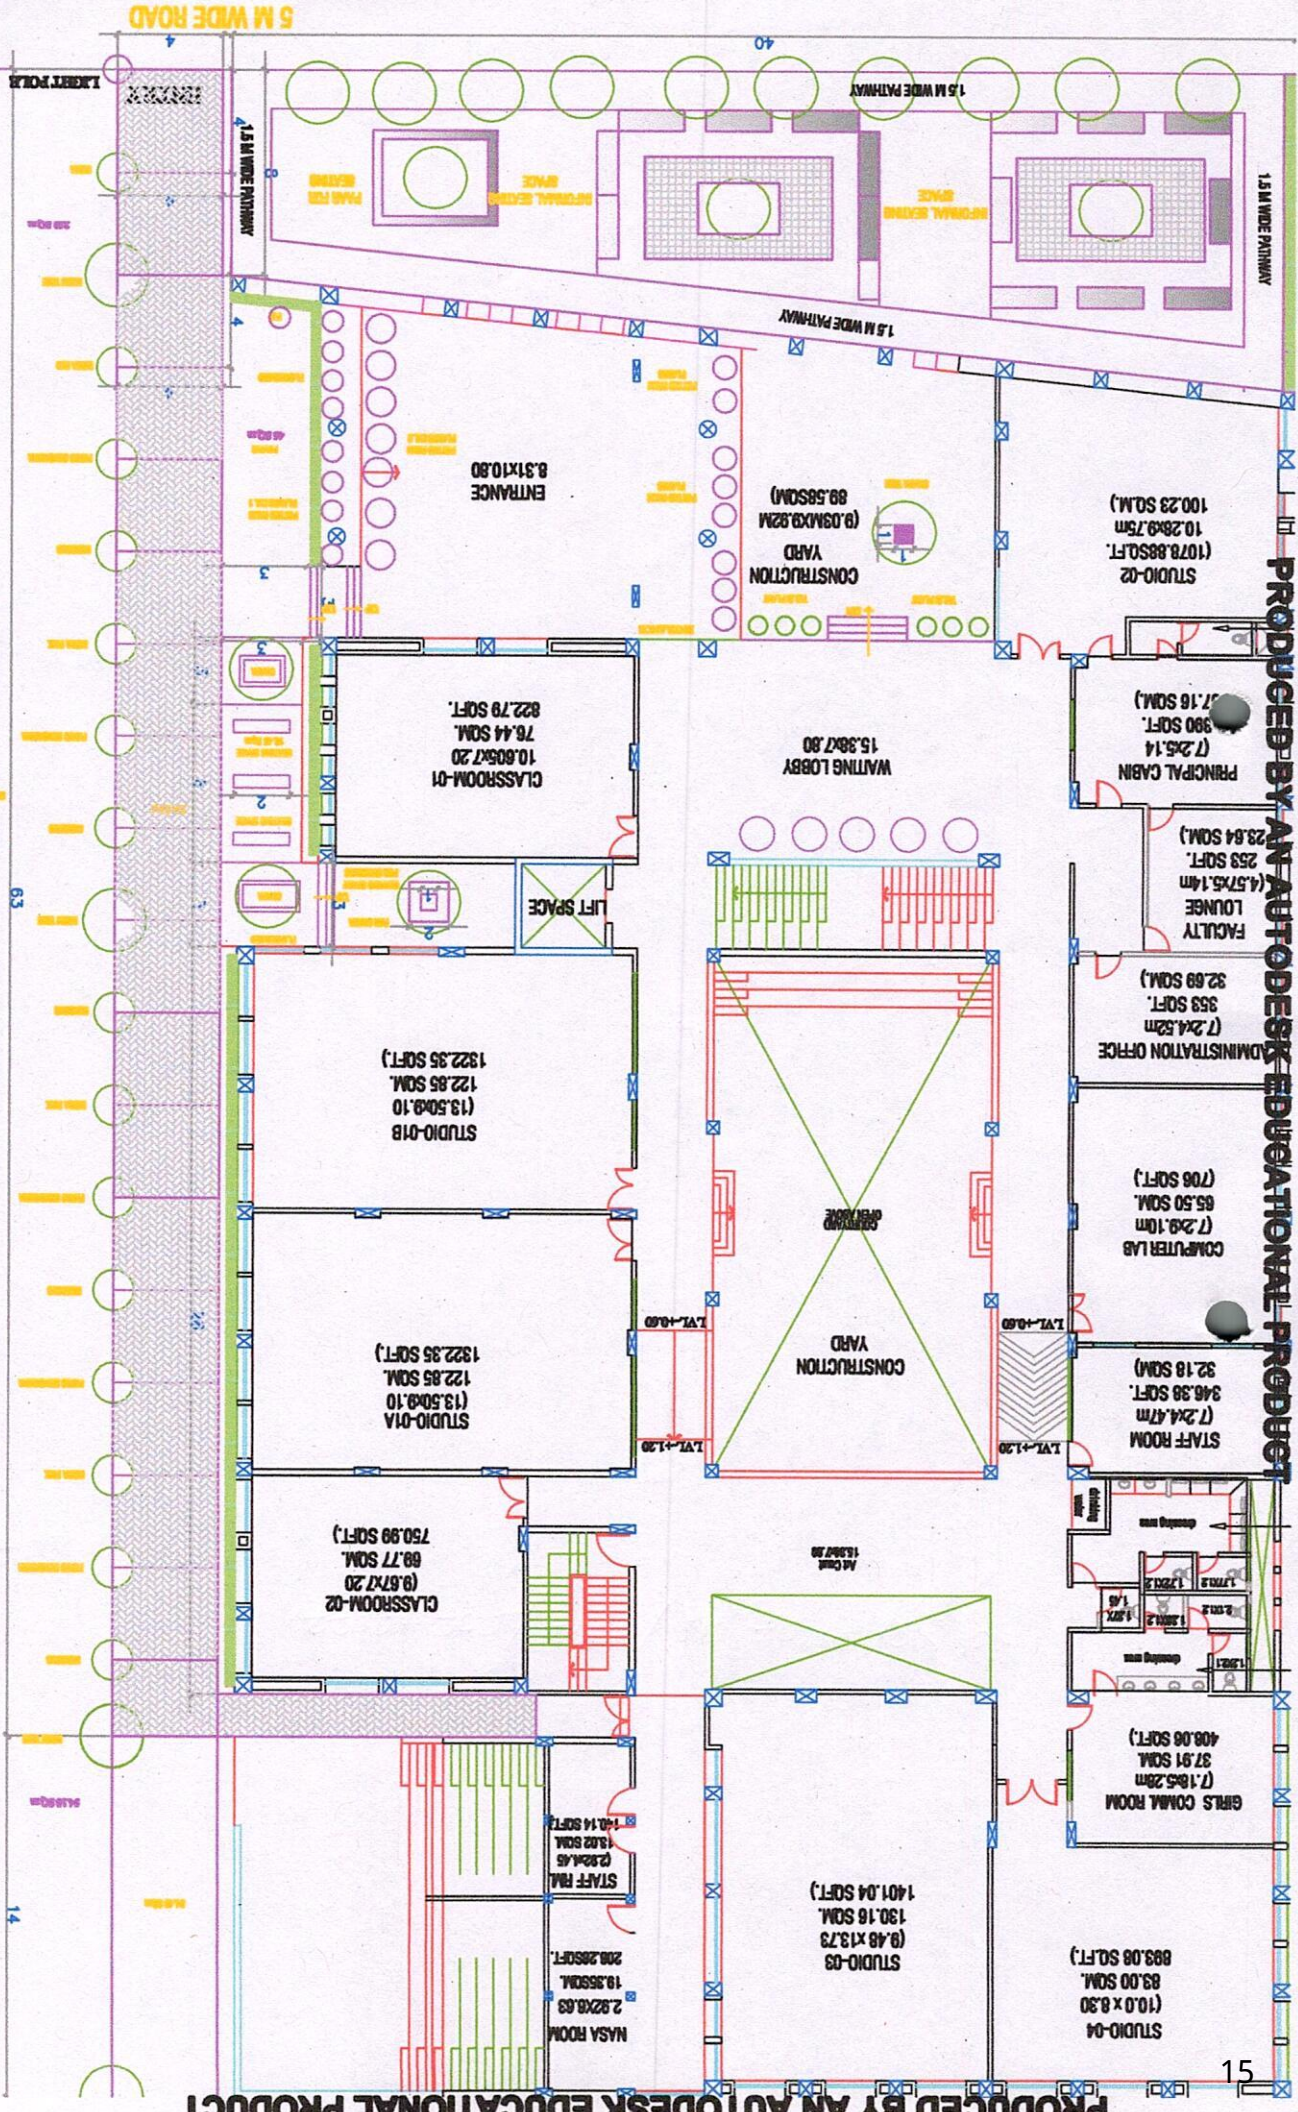





PRODUCED BY AN AUTODESK EDUCATIONAL PRODUCT

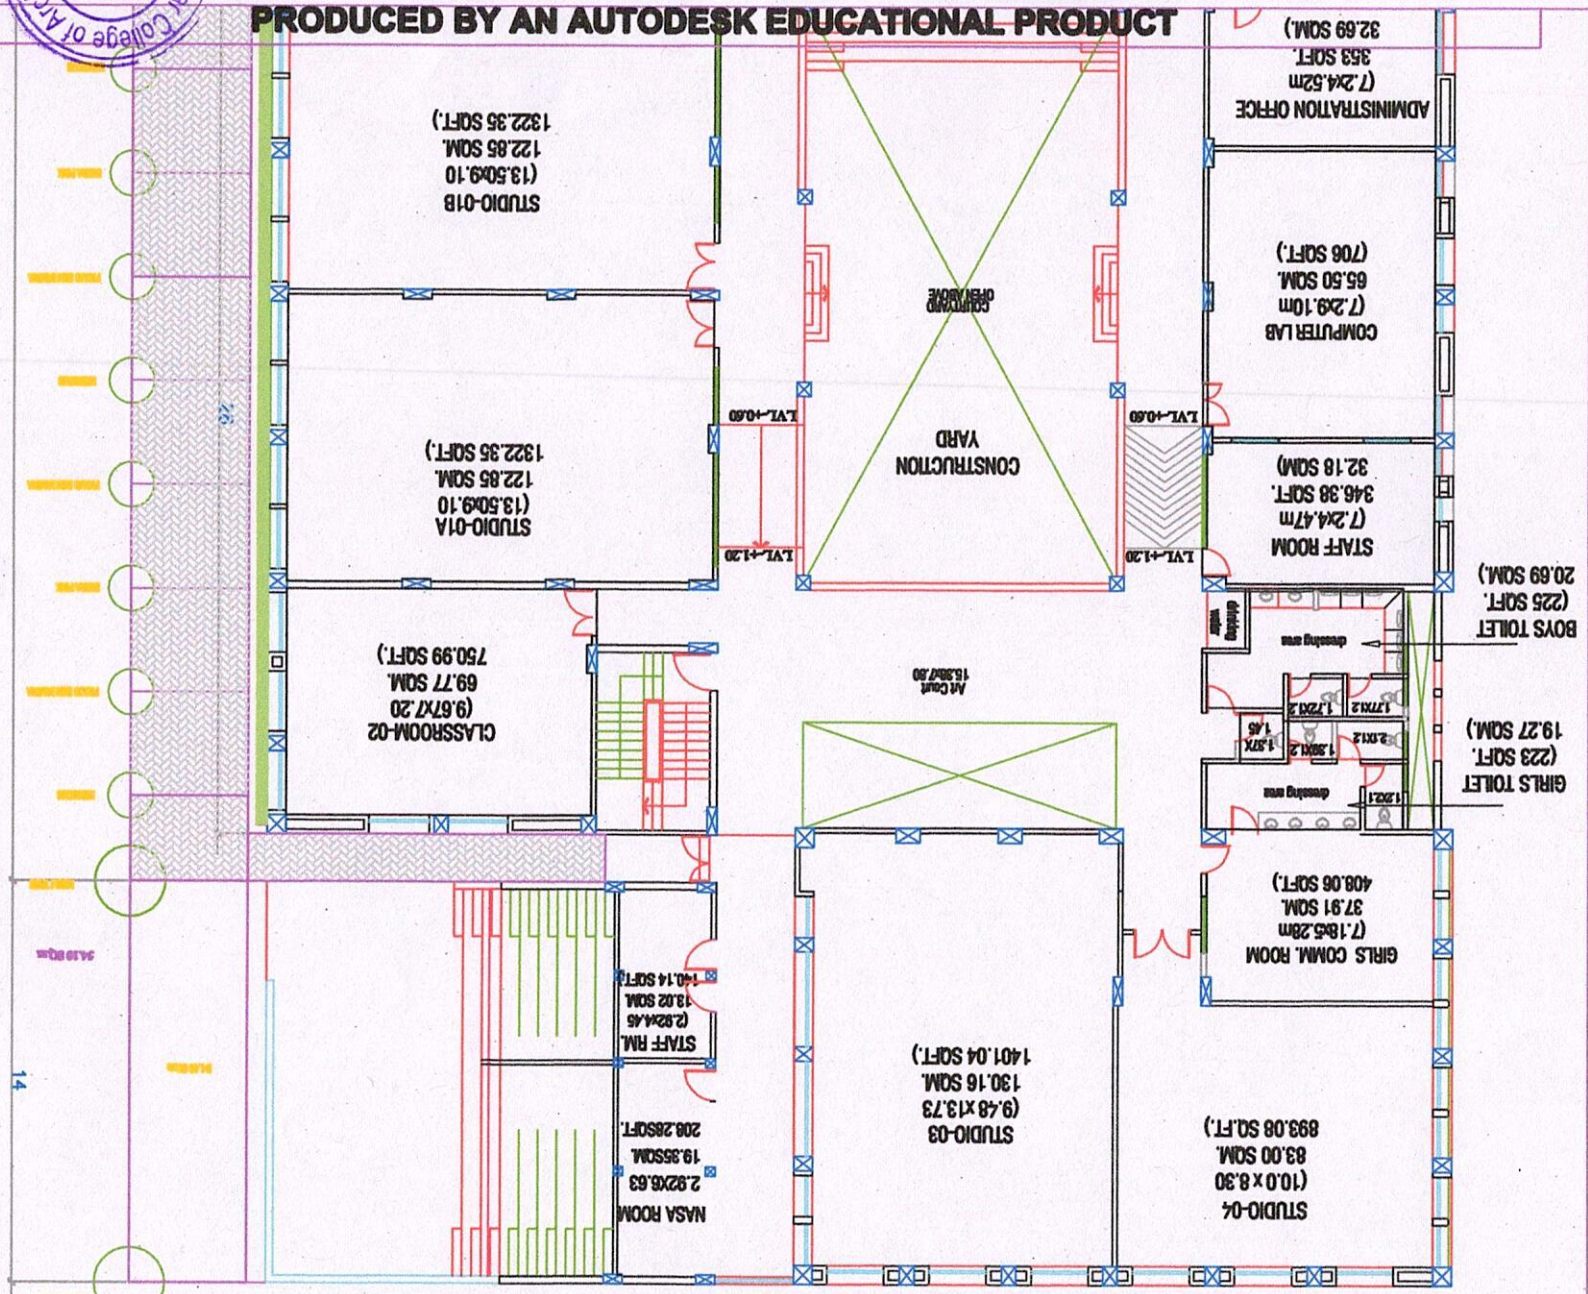

PRODUCED BY AN AUTODESK EDUCATIONAL PRODUCT


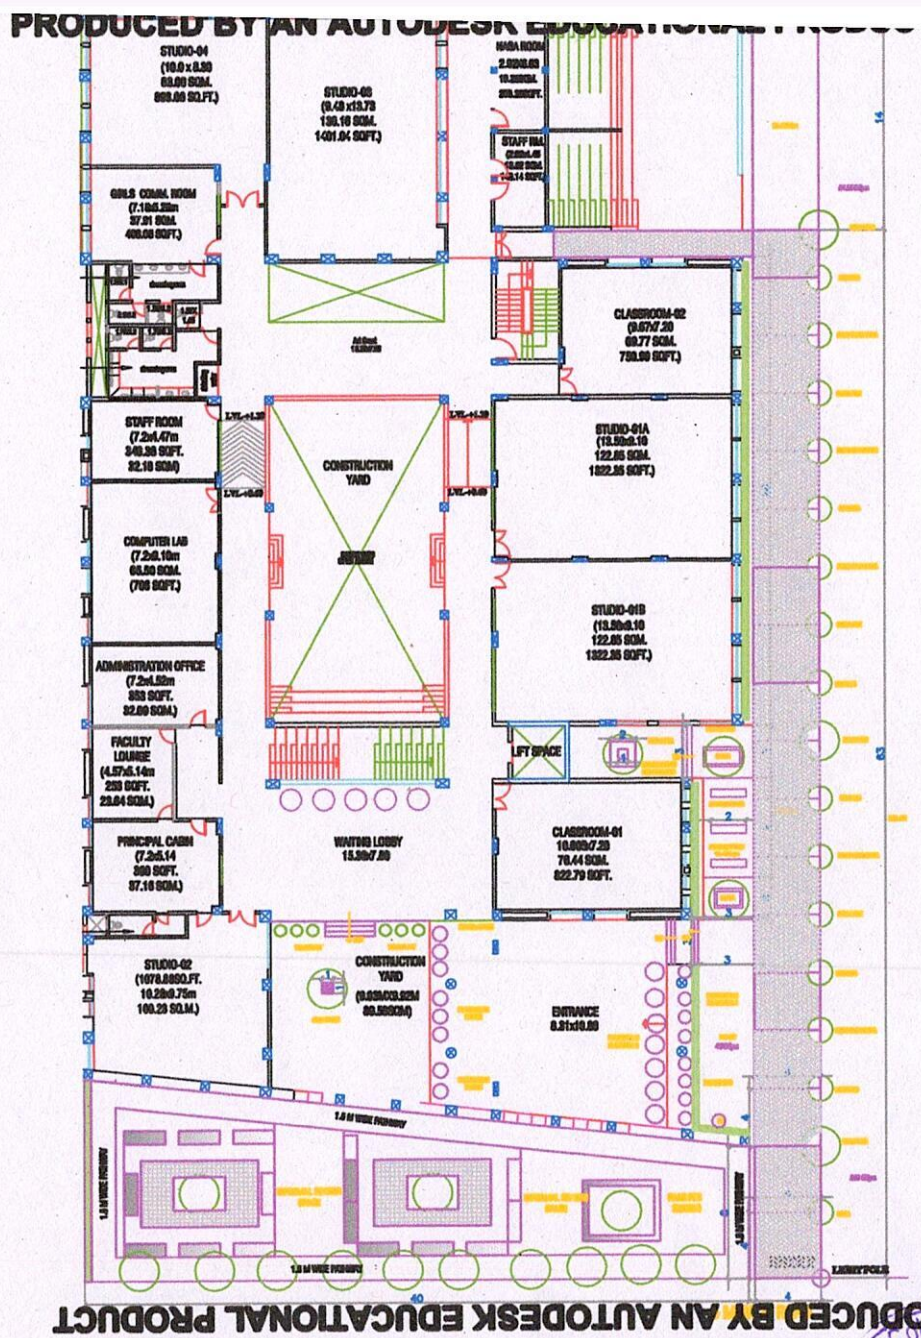


PRODUCED BY AN AUTODESK EDUCATIONAL PRODUCT

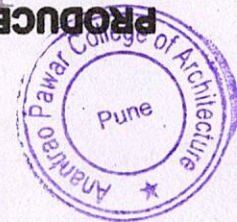

*(Signature)*  
**Principal**  
 Anant Rao Pawar College of  
 Architecture, Parvati Pure-9

Engineering Building

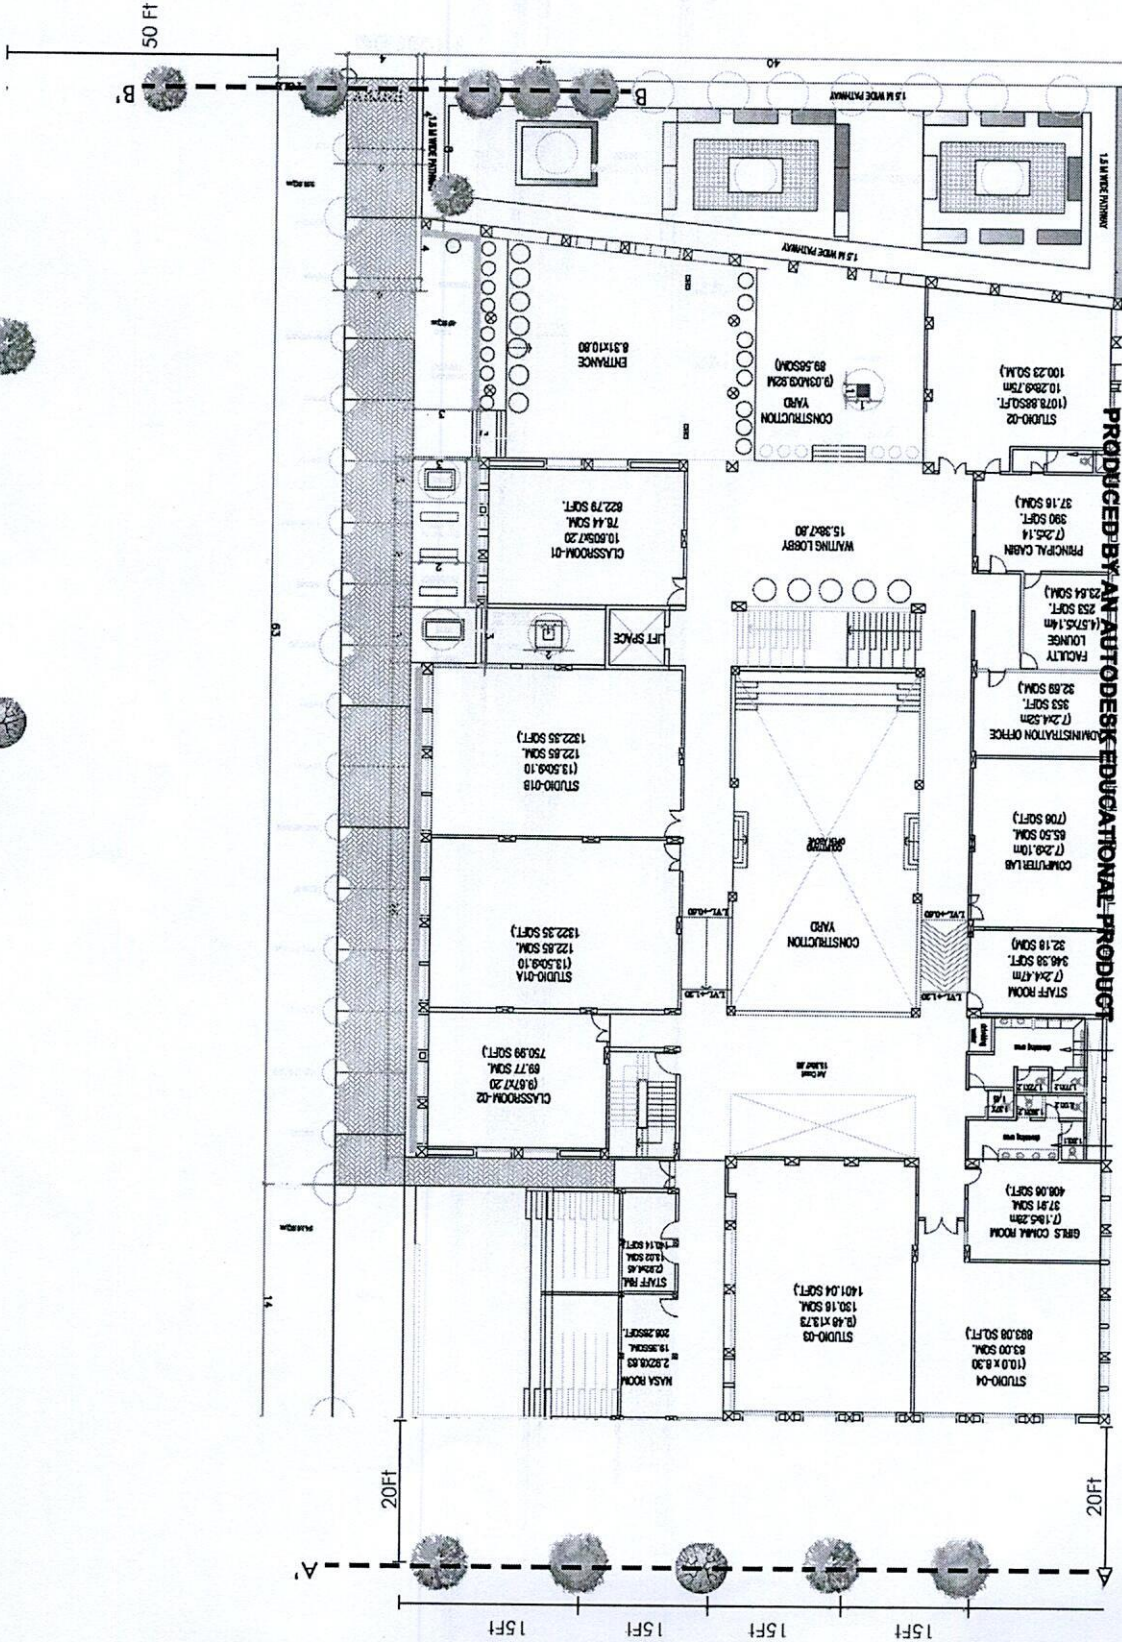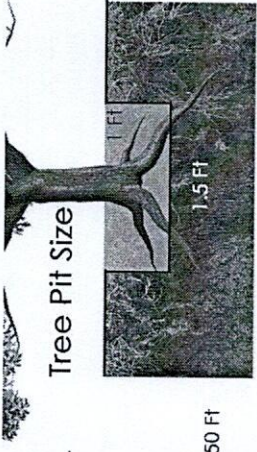

INDEX

Tree	Tree Height
Jacaranda/Neel Mohar	20m
Alistonia Scholaris/Saptaparni	20-40 m
Pongamia Pinatta/Karanja	20m
Tabebuia rosea/Halka Gulabi Tabubia	15m
Oroxylum indicum/Tetu	18m
Barringtonia asiatica/Nevar	18m



*Alamne*

Drawn By:  
Ar. Almas  
Ar. Shivani K

LANDSCAPE DRAWING-PLANTATION PLAN

ANANTRAO PAWAR COLLEGE OF ARCHITECTURE



SECTION AT AA'



BEFORE



AFTER

LANDSCAPE DRAWING-SECTIONS  
 ANANTRAO PAWAR COLLEGE OF ARCHITECTURE

SECTION AT BB'



*Armas*

Drawn By-  
 Ar.Almas  
 Ar.Shivani K



AKHIL BHARATIYA MARATHA SHIKSHAN PARISHAD'S  
**ANANTRAO PAWAR COLLEGE OF ARCHITECTURE**

S. No. 103, Shahu College Campus, Parvati, Pune - 411 009.

Office No. : 020-24219901 | 24213301



Web. : www.apcoapune.org

Email : abmspcoa@rediffmail.com

Approved by Council of Architecture, New Delhi & Govt. of Maharashtra, Affiliated to Savitribai Phule Pune University  
University Identification No. PU/PN/Arch / 462 / 2014, COUNCIL OF ARCHITECTURE CODE - MH 71, DTE CODE - AR6837.

Ref/ NO/APCOA/OPF/762/2021-2022

Date: - 14.01.2021

To,  
**Mrs. Pramila Gaikwad**  
General Secretary,  
Akhil Bhartiya Maratha Shikshans Parishads,  
Pune - 09.

**Subject:** - Regarding withdrawal of cheque for Landscape development project.

**Respected Mam,**

As per the above-mentioned subject we at Anantara Pawar College of architecture has completed the following consultancy work in given period, accordingly kindly draw cheque for the following project -

Sr. No	Date	Project Name	Estimated Cost	Consultancy Fee
1	14.01.2021	Landscape development for architecture college building premises	1,25,000/-	25,000/-

Request you to Kindly draw cheque in name of -

**A/c Name** - Anantara Pawar college of Architecture

**Bank Name** - Bank of India

**Branch** - Sahakar Nagar Pune

**A/c No** - 051310110010004

**IFSC** - BKID0000513

**A/c type** - Saving A/c



PRINCIPAL

Principal  
Anantara Pawar College of  
Architecture Parvati, Pune-9



# AKHIL BHARATIYA MARATHA SHIKSHAN PARISHAD

Registered under Societies Registration Act XXI of 1860  
& Bombay Public Trust Act XXIX of 1950  
Reg. No. F-75 (P)

**Pune Office :** Akhil Bharatiya Maratha Shikshan Parishad's Prashaskiya Bhawan,  
Shahu College Campus, Parvati, Pune 411 009.

☎ : (020) 24215142, 24220382. Email : abmsparishad@gmail.com, Website : abmsspune.org

**Mumbai Office :** Rajarshi Shahu Maharaj Boy's Hostel, Bandra (East),  
Mumbai - 400 051. ☎ (022) 26442062

- Estd : 1907 Shivshak : 234

President

**Hon. Sharadrao Govindrao Pawar**

Vice President

**Hon. Ajitdada Anantrao Pawar**

**Hon. Shashikant Shankarrao Sutar**

General Secretary

**Hon. Pramila Bhagwatrao Gaiwad**

Joint Secretary

**Hon. Sandeep Sudamrao Kadam**

**Hon. Bhagwanrao Baburao Salunkhe**

Treasurer

**Hon. Vijaysinh Yashwantrao Jedhe**

Chairman, Governing Council

**Hon. Sanjay Baburao Shete**

Chairman, Pune Divisional

Executive Committee

**Hon. Abhimanyu Dodhaji Suryavanshi**

Ref.No:ABMSP/ 108-A

Date:- 12.06.2020

To,  
Principal,  
Anantrao Pawar College of Architecture,  
Parvati, Pune.

**Subject: - Architectural Design and Estimate for Shahu statue  
beautification for Shahu College campus.**

Respected Sir,

Akhil Bharatiya Maratha Shikshan Parishad's desires to  
develop **Shahu statue beautification and landscape development  
around the statue** for Shahu College Campus.


You are requested to prepare architectural design, constructional  
details, and total budget (estimate) for the above-mentioned project  
through your consultancy cell.



The said work to be completed within 20 days from the date of  
announcement to undersign.

Thanking you,

Warm regards,

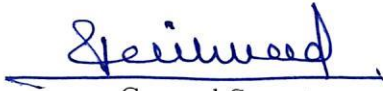

  
General Secretary  
Akhil Bharatiya Maratha Shikshan Parishad

	<b>ABMSP's</b> <b>ANANTRAO PAWAR COLLEGE OF ARCHITECTURE,</b> <b>PARVATI, PUNE.</b> S. No. 103, Shahu College Campus, Parvati, Pune – 411009. Tel.: 020-24219901 , 020-24213301 Web.: <a href="http://www.apcoaapune.org">http://www.apcoaapune.org</a> Email : abmspcoa@rediffmail.com Approved by Council of Architecture, New Delhi & Govt. of Maharashtra, Affiliated to Savitribai Phule Pune University Savitribai Phule Pune University Identification No. PU/PN/Arch/462/2014, DTE CODE :- 6837		
	<b>Record No.: R/</b> <b>Revision: 00</b>	<b>DoI: 01/02/2021</b>	
<b>CONSULTANCY CELL</b>			

Ref No/ APCOA/Off/ 655. / 2021-2022.


Date: - 13.08.2020.

To,  
 Head,  
 Consultancy,  
 Anantrao Pawar College of Architecture,  
 Parvati, Pune – 411009.

**Subject :-** With (Ref:- Letter Dated on 20.11.2020) you are herewith appointed as an in charge for Project of preparing Architectural Drawing of **Shahu statue beautification and landscape development around the statue** forshahu college campus.

You are requested to prepare architectural design, constructional details, and total budget (estimate) for the above-mentioned project. You have to submit all the required work within 30.06.2021.

Thanking you,

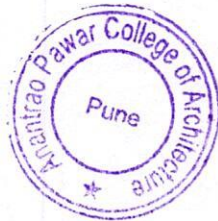



  
**PRINCIPAL**

**Principal**  
 Anantrao Pawar College of  
 Architecture, Parvati Pune-9

CC :- TO, General Secretary ABMSP'S Pune.



	<b>ABMSP's</b> <b>ANANTRAO PAWAR COLLEGE OF ARCHITECTURE,</b> <b>PARVATI, PUNE.</b> S. No. 103, Shahu College Campus, Parvati, Pune – 411009. Tel.: 020-24219901 , 020-24213301 Web.: <a href="http://www.zpcapune.org">http://www.zpcapune.org</a> Email : abmspcoa@rediffmail.com Approved by Council of Architecture, New Delhi & Govt. of Maharashtra, Affiliated to Savitribai Phule Pune University Savitribai Phule Pune University Identification No. PU/PN/Arch/462/2014, DTE CODE :- 6837		
	<b>Record No.: R/</b> <b>Revision: 00</b>	<b>DoI: 01/02/2021</b>	
<b>CONSULTANCY CELL</b>			

Ref No/APCOA/Off/ 760 / 2020 2021.

Date:- 25/11/2020.

To,  
 General Secretary,  
 Akhil Bharatiya Maratha Shikshan Parishad's,  
 Parvati, Pune – 411009.

Subject :- Submission of Drawing of **Shahu statue beautification and landscape development around the statue** forshahu college campus.


Respected Mam,

As per you (Ref:- Letter Dated on 12.06.2021) we are herewith submitted the Architectural drawing, estimate completed by our consultancy cell with appointed in charge Prof. Alamas.

You are requested to kindly let us know about the next stages of work to be done by our consultancy cell.


Thanking you,

Yours Sincerely,

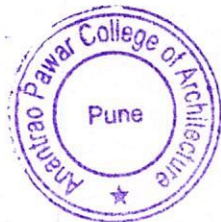

  
**PRINCIPAL**

**Principal**  
 Anant Rao Pawar College of  
 Architecture, Parvati Pune-9

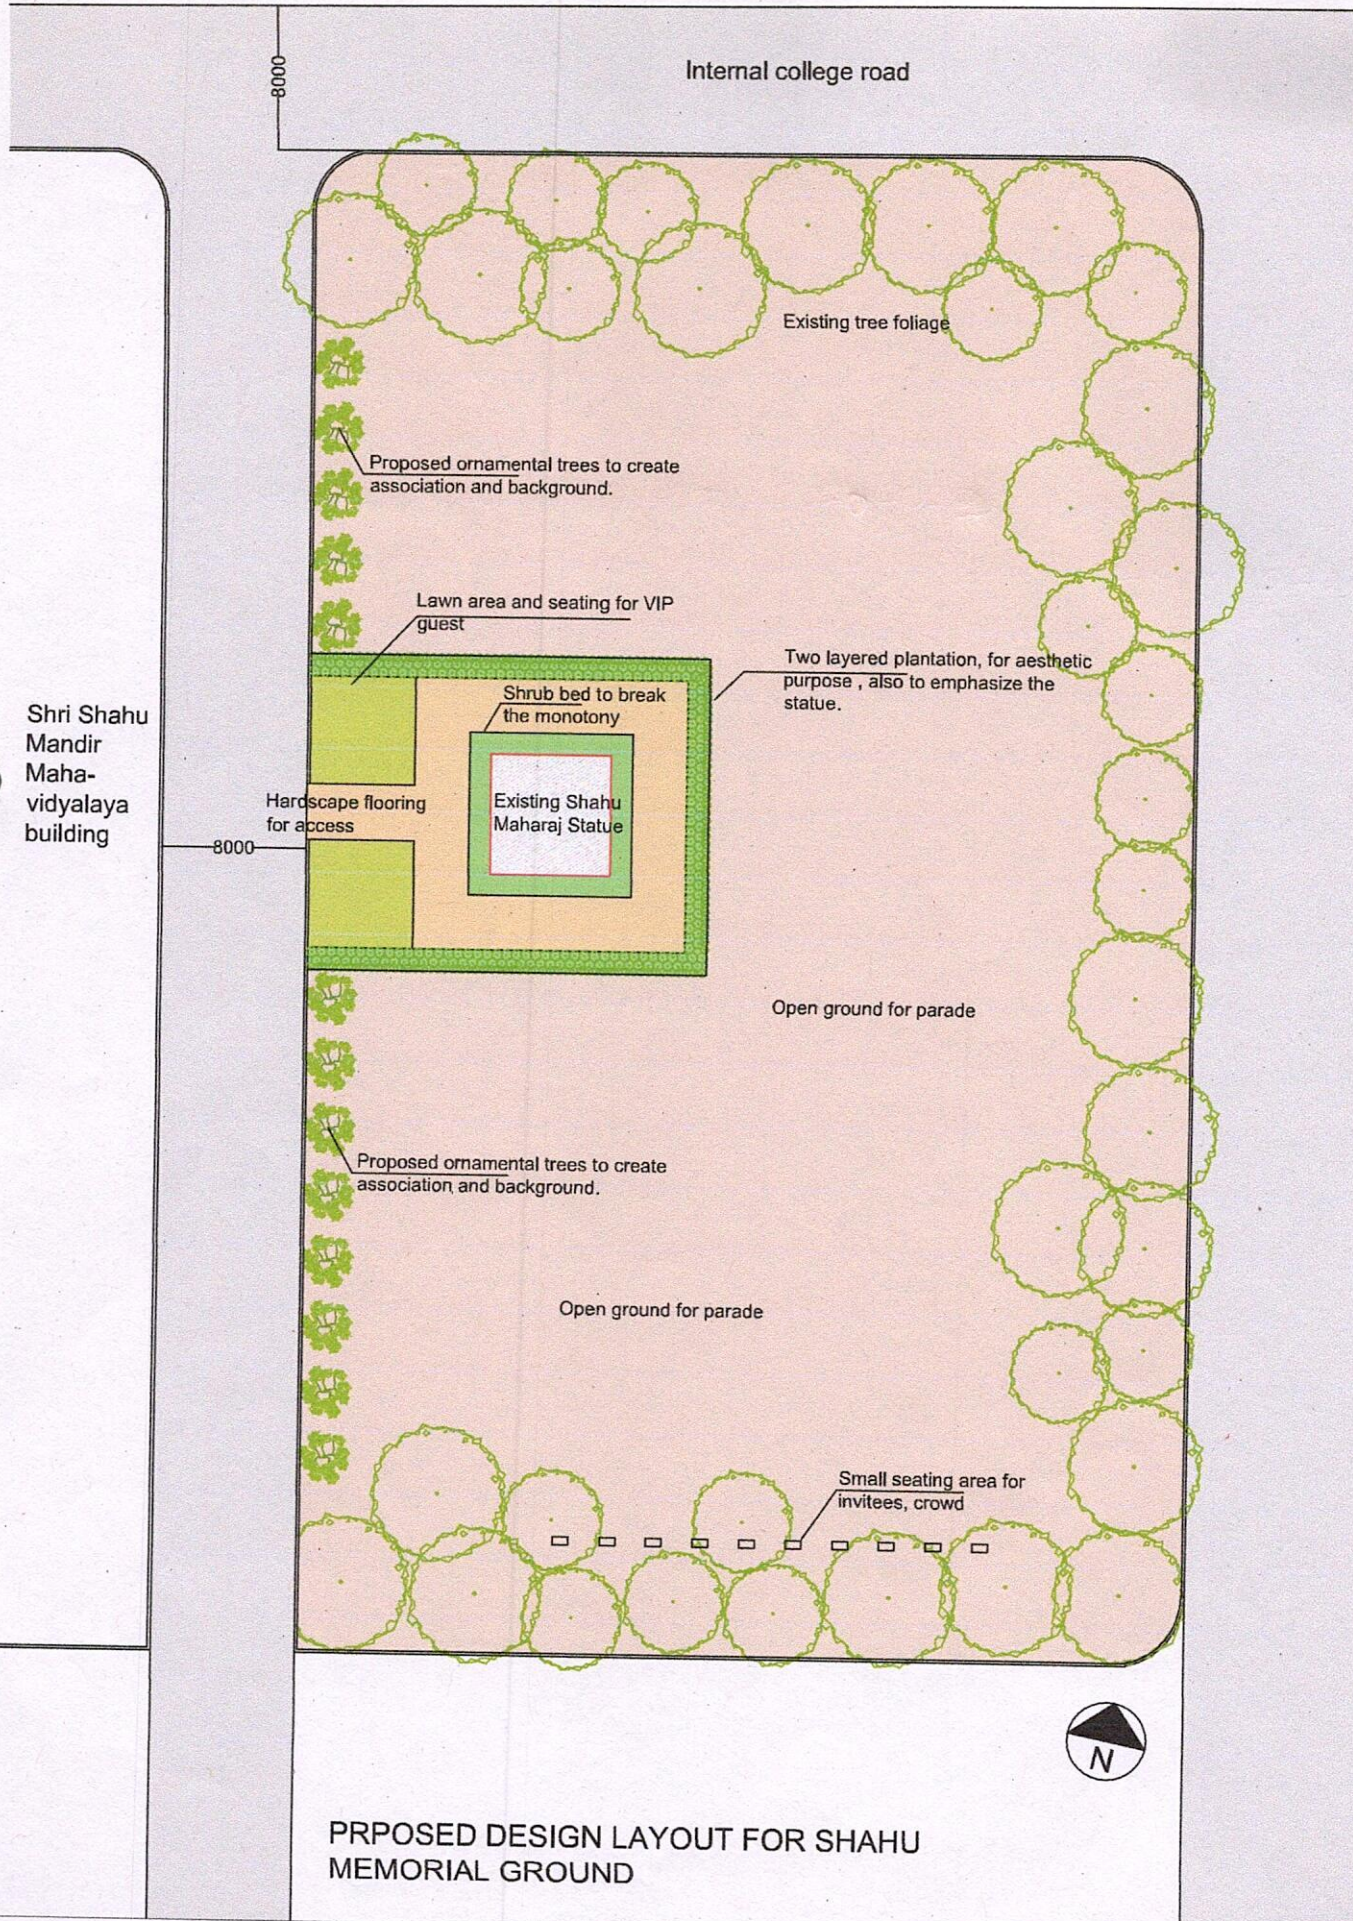


PROPOSED DESIGN LAYOUT FOR SHAHU MEMORIAL GROUND

CO-ORDINATOR.

Prof. Alamas K M

Alamne  
25/11/2020

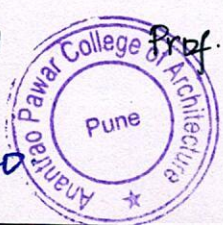

Prof. Pooja Shah

25/11/2020

*[Signature]*  
Principal

Anant Paware College of Architecture, Parvati Pur

## SHAHU COLLEGE CAMPUS PARVATI, PUNE

TOTAL PLOT AREA = 17 4000 SQ.M

AREA CALCULATED AS PER DRAWING FOR LANDSCAPING = 473 SQ.M

### AREA STATEMENT AND ESTIMATED TENTATIVE COST ON AREA BASIS

SR. NO.	HARDSCAPE	AREA/NOS.	UNIT	Rs./sq.m	TOTAL
1	BENCHES	10	numbers	2500	25000
2	LIGHTING AND STAUTE PEDESTAL	1	sq.m	200000	200000
3	HARD PAVED AREAS (WITH KERB)	160	sq.m	4000	640000
	<b>SOFTSCAPE</b>				
4	TREES	20	numbers	300	6000
5	SHRUBS AND GROUND COVER	108	sq.m		
6	LAWN	70	sq.m		
		178	sq.m	1500	267000
	<b>TOTAL ESTIMATE</b>				<b>1138000</b>

AR. ALAMAS MIRSHIKARI.

AR. POOJA SHAH.

CO-ORDINATOR.

*Alamas*  
25/11/2020  
*Pooja*  
25/11/2020.



  
**Principal**  
Arantao Pawar College of  
Architecture, Parvati Pune-9



Akhil Bharatiya Maratha Shikshan Parishad's  
**ANANTRAO PAWAR COLLEGE OF ARCHITECTURE**

S. No : 103, Shahu College Campus, Parvati, Pune – 411009.

Office No.: 020-24219901 | 24213301

Web. : [www.apcoapune.org](http://www.apcoapune.org)

Email : [abmspcoa@rediffmail.com](mailto:abmspcoa@rediffmail.com)



APCOA, Pune

Approved by Council of Architecture, New Delhi & Govt. of Maharashtra, Affiliated to Savitribai Phule Pune University  
University Identification No. PU/PN/Arch / 462 /2014, Council of architecture code - MH 71, DTE code- AR6837

Date: - 10.01.2021

**NOTICE**

This is to inform to third year students that Time Problem for **Landscape design for Shahu Statue beautification** scheduled on date 20.01.2021. This topic will be covered under subject Landscape Design. The detail programme of the design will be given to you on respective day. You are required to work on detail drawings as per the requirement and submit it at end of the day. Also mention the the type of plantation with names to be planted.

You have to prepare Landscape master plan and construction details of the same. Also draw sketches of the landscape area and suggest material for the seating area. The marking of the assignment will be done at the end of the day. Carry your own drawing materials and equipment's for design. Once the design is finalised the presentation date will be scheduled accordingly.

Prof Alamas Mirshikari

Subject co ordinator

Prof Sunil Bhosale

Design Head

Dr Rajendra B Koli

PRINCIPAL






Date: - 25.07.2021.

### REPORT

The **Landscape design for Shahu statue beautification** was coordinated and designed by landscape architect Prof Alamas and Prof Pooja. The activity was carried out in landscape design studio where live project of campus i.e., campus development to be designed by the students in prescribed time. Students visited the site and did site survey and took detail measurement of the site and worked on detail landscape drawing, site plan, plan of spaces. The design brief was introduced to the students by the design teacher and initial discussion on working of the project was been done in class with faculty and design head. The detail presentation was carried out in front of the expert member where Ar. Pooja shah and Ar. Alamas Mirshikari guided students on how to go about with the detailing's aspects with respect to materials and fixing details in accordance to anthropometry. Prof Shilpa and Prof. Sunil coordinated the design and the interaction session under the able guidance of principal Dr Rajendra B Koli. Selected design was put front to management and best design was selected for further execution. This is how both students as well as staff got an opportunity to work on the live project. This way the transfer of theoretical knowledge was put down to practical understanding and implementation. And practically students got knowledge of onsite construction and execution.

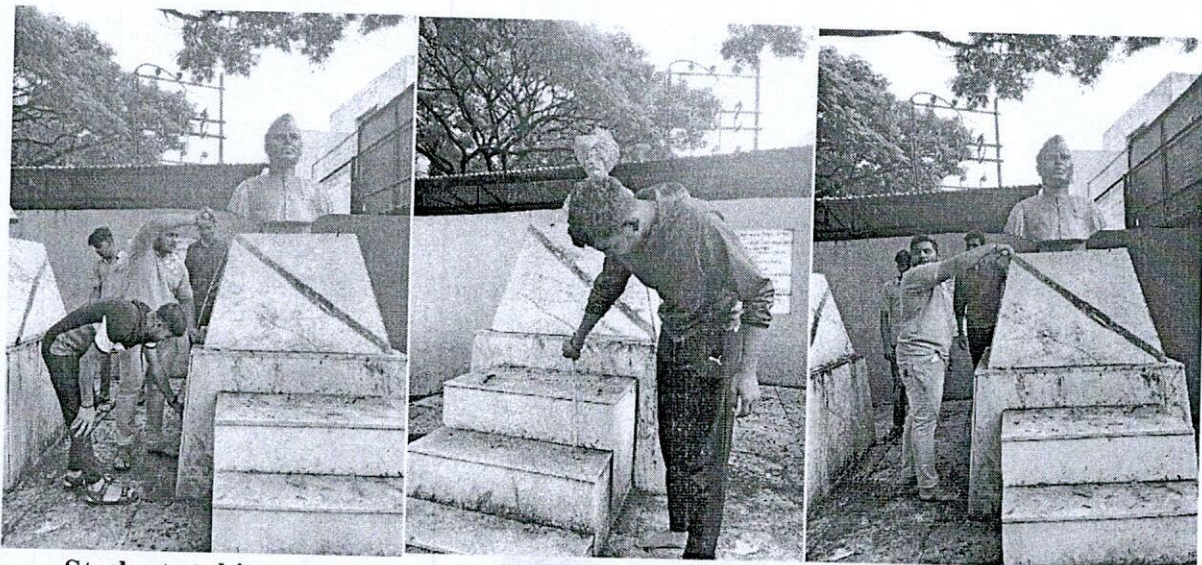

Students taking measurements of the Shahu statue and surrounding premises





AKHIL BHARATIYA MARATHA SHIKSHAN PARISHAD'S  
**ANANTRAO PAWAR COLLEGE OF ARCHITECTURE**

S. No. 103, Shahu College Campus, Parvati, Pune - 411 009.  
Office No. : 020-24219901 | 24213301



Web. : [www.apcoapune.org](http://www.apcoapune.org)

Email : [abmspcoa@rediffmail.com](mailto:abmspcoa@rediffmail.com)

Approved by Council of Architecture, New Delhi & Govt. of Maharashtra, Affiliated to Savitribai Phule Pune University  
University Identification No. PU/PN/Arch / 462 / 2014, COUNCIL OF ARCHITECTURE CODE - MH 71, DTE CODE - AR6837.

Ref/ND/APCOA/OFF/700/2021-2022.

Date: - 25.11.2020.

To,  
**Mrs. Pramila Gaikwad**  
General Secretary,  
Akhil Bhartiya Maratha Shikshans Parishads,  
Pune - 09.

**Subject:** - Regarding withdrawal of cheque for Shahu beautification project.

**Respected Mam,**

As per the above-mentioned subject we at Anantara Pawar College of architecture has completed the following consultancy work in given period, accordingly kindly draw cheque for the following project -

Sr. No	Date	Project Name	Estimated Cost	Consultancy Fee
1	25.11.2020	Design for Shahu statute beautification.	11,38,000/-	35,000/-

Request you to Kindly draw cheque in name of -

A/c Name - Anant Rao Pawar college of Architecture  
Bank Name - Bank of India  
Branch - Sahakar Nagar Pune  
A/c No - 051310110010004  
IFSC - BKID0000513  
A/c type - Saving A/c



PRINCIPAL

Principal  
Anant Rao Pawar College of  
Architecture Parvati, Pune-9



AKHIL BHARATIYA MARATHA SHIKSHAN PARISHAD'S  
**ANANTRAO PAWAR COLLEGE OF ARCHITECTURE**

S. No. 103, Shahu College Campus, Parvati, Pune - 411 009.  
Office No. : 020-24219901 | 24213301



Web. : www.apcoapune.org

Email : abmbspcoa@rediffmail.com

Approved by Council of Architecture, New Delhi & Govt. of Maharashtra, Affiliated to Savitribai Phule Pune University  
University Identification No. PU/PN/Arch / 462 / 2014, COUNCIL OF ARCHITECTURE CODE - MH 71, DTE CODE - AR6837.

Ref NO/OFF/APCOA-1180-A/2021-22.

Date: - 17.12.21.

To,

**Mrs. Pramila Gaikwad**

General Secretary,

ABMSP'S, Parvati,

Pune - 09.

**Subject:** - Regarding Pending cheque for Shahu Campus development projects.

**Respected Mam,**

As per the above-mentioned subject we at Anantara Pawar College of architecture has completed the following consultancy work in given period, accordingly request you to draw pending cheque for the following projects -

Sr. No	Date	Project Name	Estimated Cost	Consultancy Fee
1	26.11.2021	Design and detail drawing of College Canteen	15,40,700/-	45,000/-
2	14.01.2021	Landscape development for architecture college building premises	1,25,000/-	25,000/-
3	25.11.2020	Design for Shahu statute beautification.	11,38,000/-	35,000/-
<b>Total</b>			<b>2,803,700</b>	<b>1,05,000.</b>

Request you to Kindly draw cheque in name of -

**A/c Name** - Anant Rao Pawar college of Architecture

**Bank Name** - Bank of India

**Branch** - Sahakar Nagar Pune

**A/c No** - 051310110010004

**IFSC** - BKID0000513

**A/c type** - Saving A/c



PRINCIPAL

Principal  
Anant Rao Pawar College of  
Architecture Parvati, Pune-9



# AKHIL BHARATIYA MARATHA SHIKSHAN PARISHAD

Registered under Societies Registration Act XXI of 1860  
& Bombay Public Trust Act XXIX of 1950  
Reg. No. F-75 (P)

**Pune Office** : Akhil Bharatiya Maratha Shikshan Parishad's Prashaskiya Bhawan,  
Shahu College Campus, Parvati, Pune 411 009.

☎ : (020) 24215142, 24220382. Email : abmsparishad@gmail.com, Website : abmsspune.org

**Mumbai Office** : Rajarshi Shahu Maharaj Boy's Hostel, Bandra (East),  
Mumbai - 400 051. ☎ (022) 26442062

Estd : 1907 Shivshak : 234

President

**Hon. Sharadrao Govindrao Pawar**

Vice President

**Hon. Ajitdada Anantrao Pawar**

**Hon. Shashikant Shankarrao Sutar**

General Secretary

**Hon. Pramila Bhagwatrao Gaiwad**

Joint Secretary

**Hon. Sandeep Sudamrao Kadam**

**Hon. Bhagwanrao Baburao Salunkhe**

Treasurer

**Hon. Vijaysinh Yashwantrao Jedhe**

Chairman, Governing Council

**Hon. Sanjay Baburao Shete**

Chairman, Pune Divisional

Executive Committee

**Hon. Abhimanyu Dodhaji Suryavanshi**

Ref No. 300/2018-24

Date : 09.11.2022.

To,  
Principal,  
Anantrao Pawar college of Architecture,  
Parvati, Pune - 09.


**Subject :-** Regarding payment of consultancy fees for Architectural Services.

Letter :- (Ref.No/off/APCOA - 1180-A/2021 -2022)

Respected Sir,

As per the above mentioned subject we have sanctioned the amount of consultancy fees of One lakh five Thousand Rupees only and paying you the fees through cheque in the name of Anantrao Pawar college of Architecture, Parvati, Pune as your architectural services.

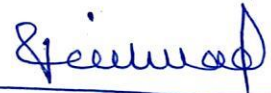

  
General Secretary  
Akhil Bharatiya Maratha Shikshan Parishad,  
Pune-411 009